




# BENDHEIM WALL SYSTEMS

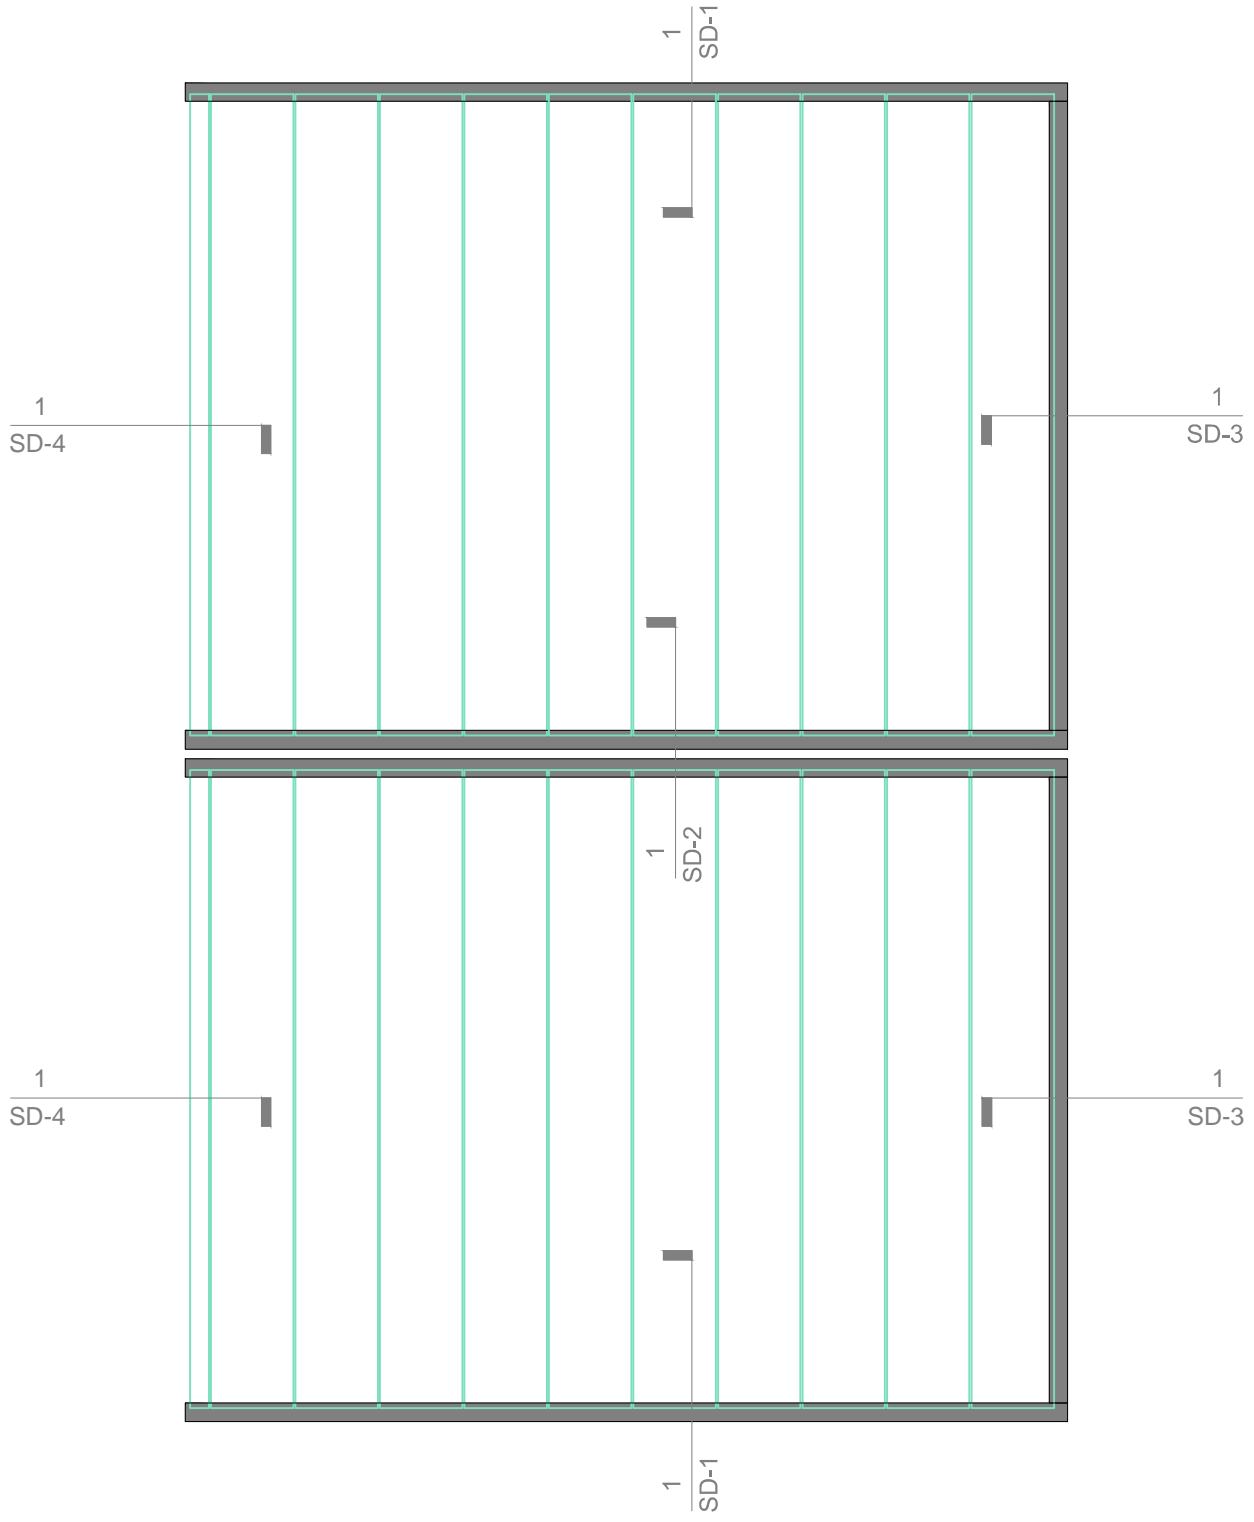


**NOTE:**  
INFORMATION AND CONFIGURATION  
SHOWN ON THIS SKETCH IS PROPRIETARY  
TO BENDHEIM WALL SYSTEMS INC.  
NO REPRODUCTION OR DISSEMINATION  
WITHOUT BWS PERMISSION IS PERMITTED

**NOTE:**  
ALL DETAILS ARE TYPICAL ONLY;  
SHOP DRAWINGS TO BE PREPARED  
IN ACCORDANCE WITH JOB CONDITION  
AND TO BE REVIEWED AND APPROVED BY  
PROJECT ARCHITECT/ENGINEER.

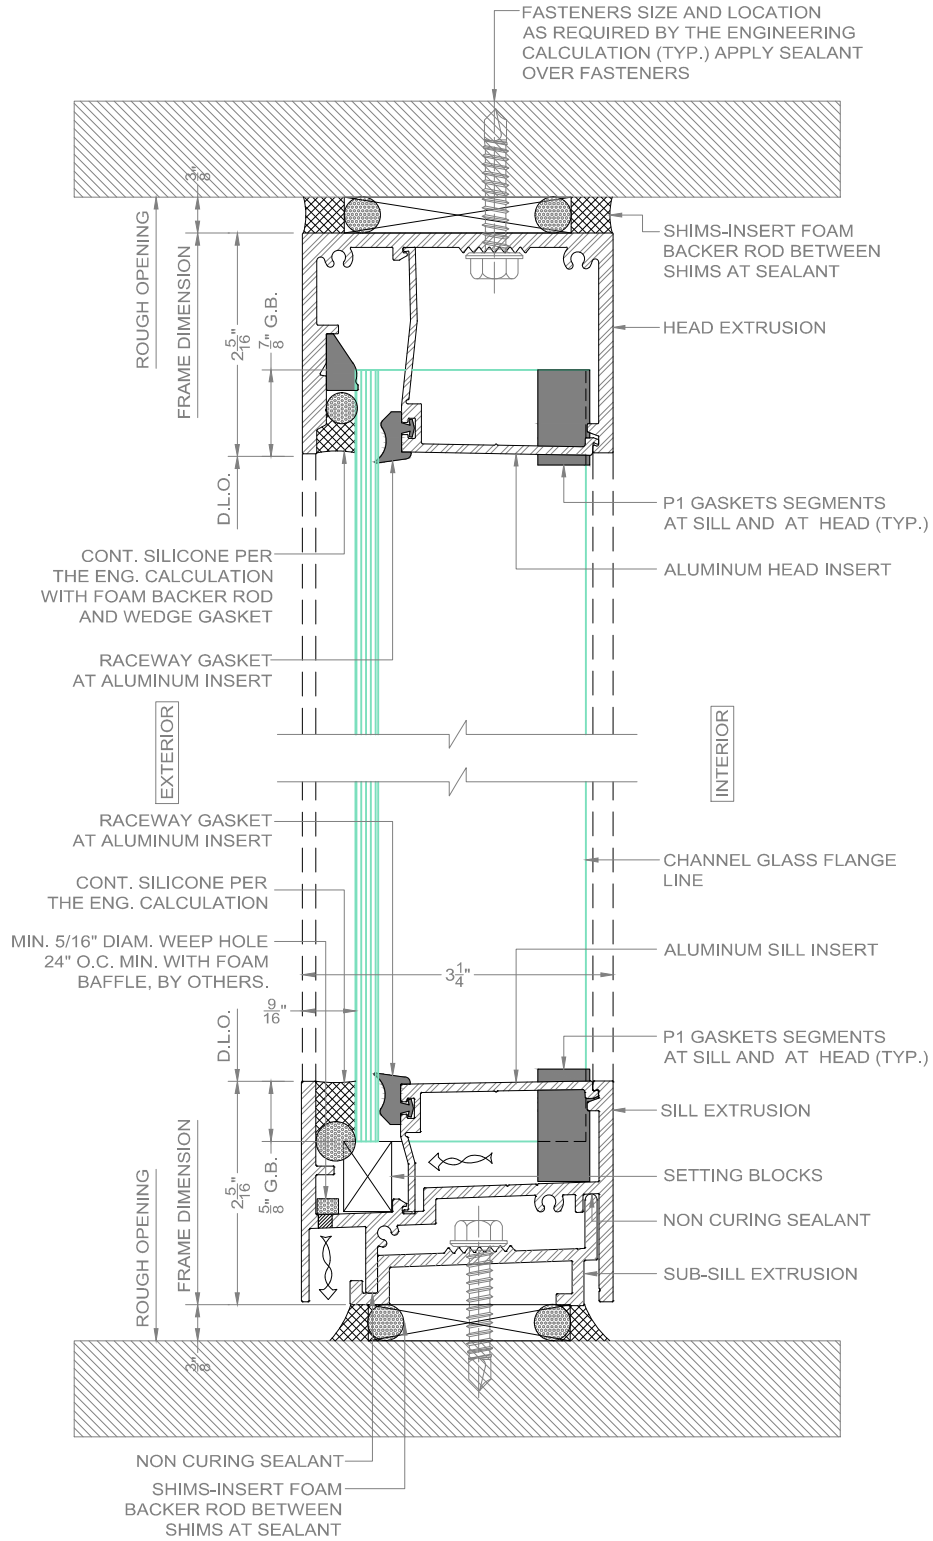


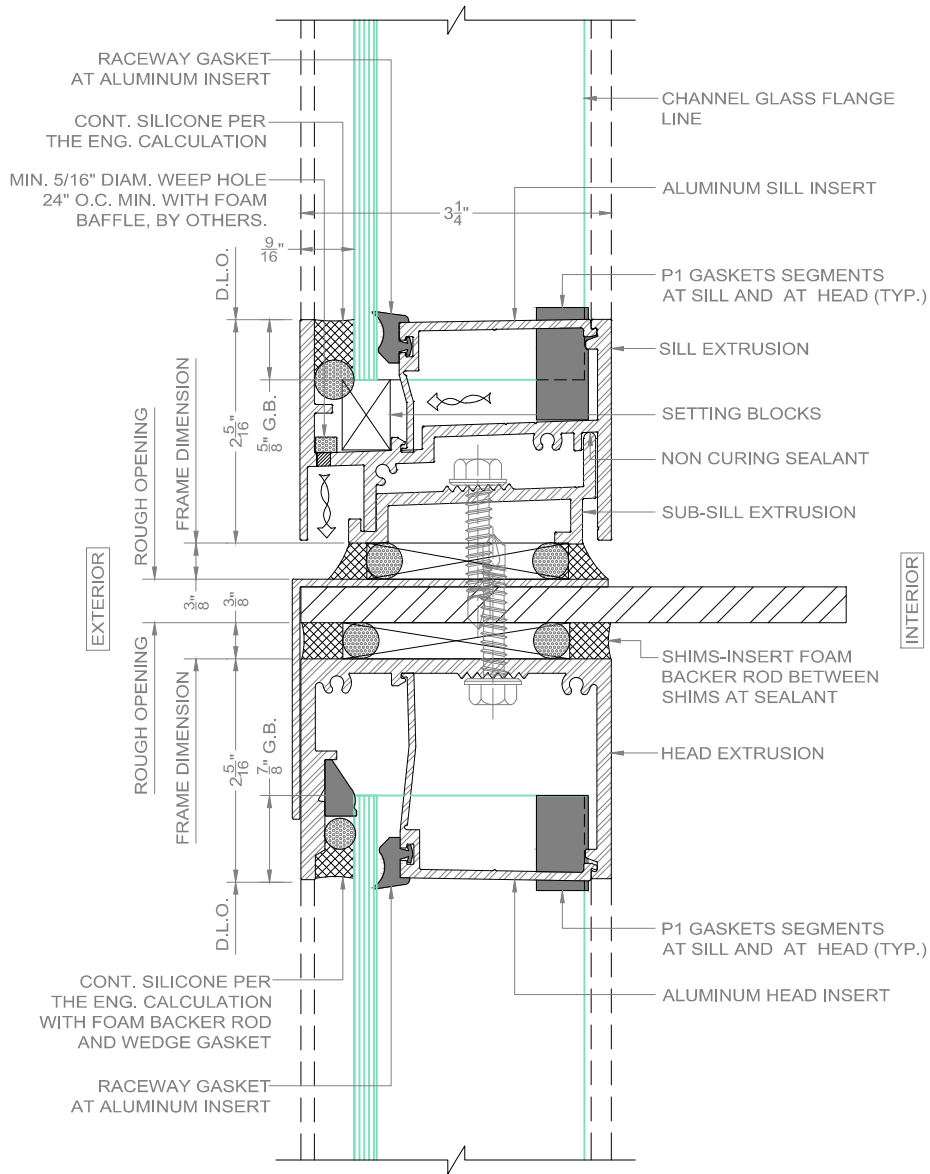

# BENDHEIM WALL SYSTEMS

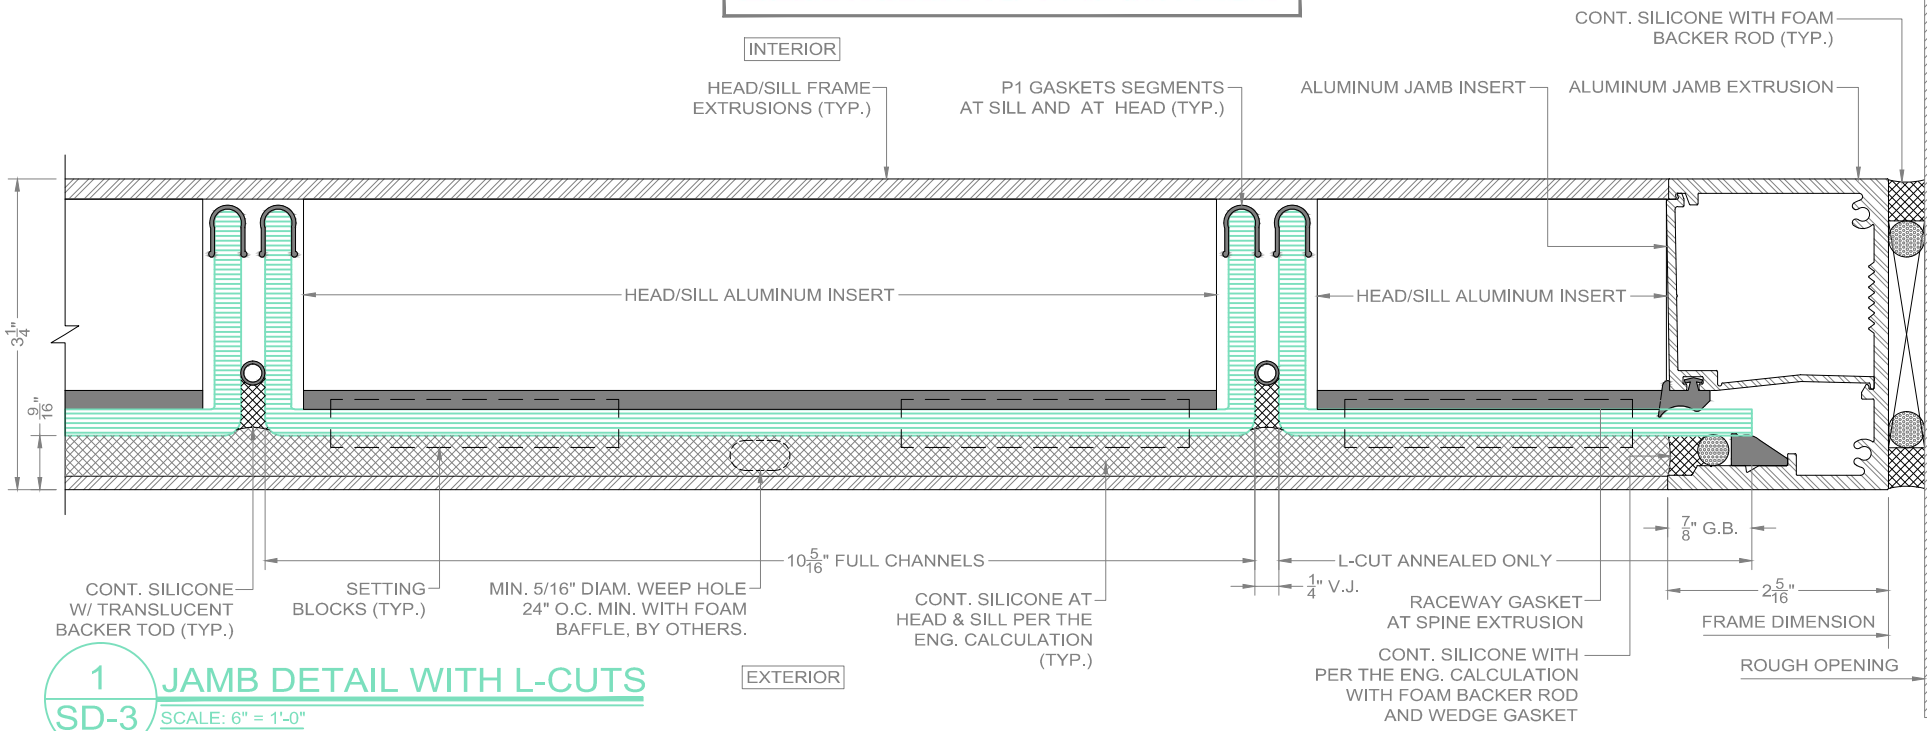


**1** **JAMB DETAIL WITH L-CUTS**  
**SD-3** SCALE: 6" = 1'-0"

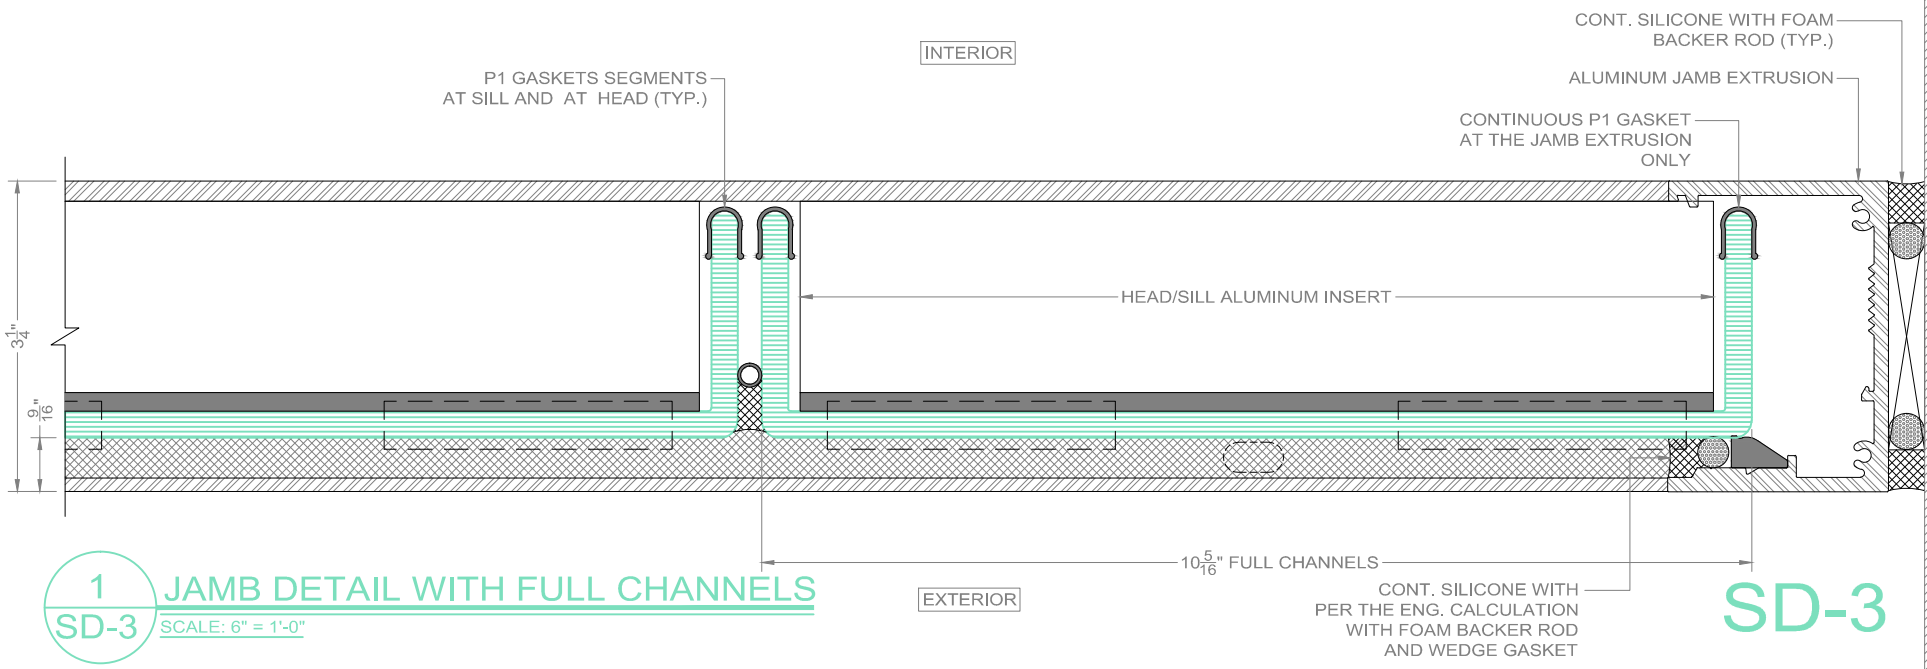

**1** **JAMB DETAIL WITH FULL CHANNELS**  
**SD-3** SCALE: 6" = 1'-0"

**SD-3**

# BENDHEIM WALL SYSTEMS

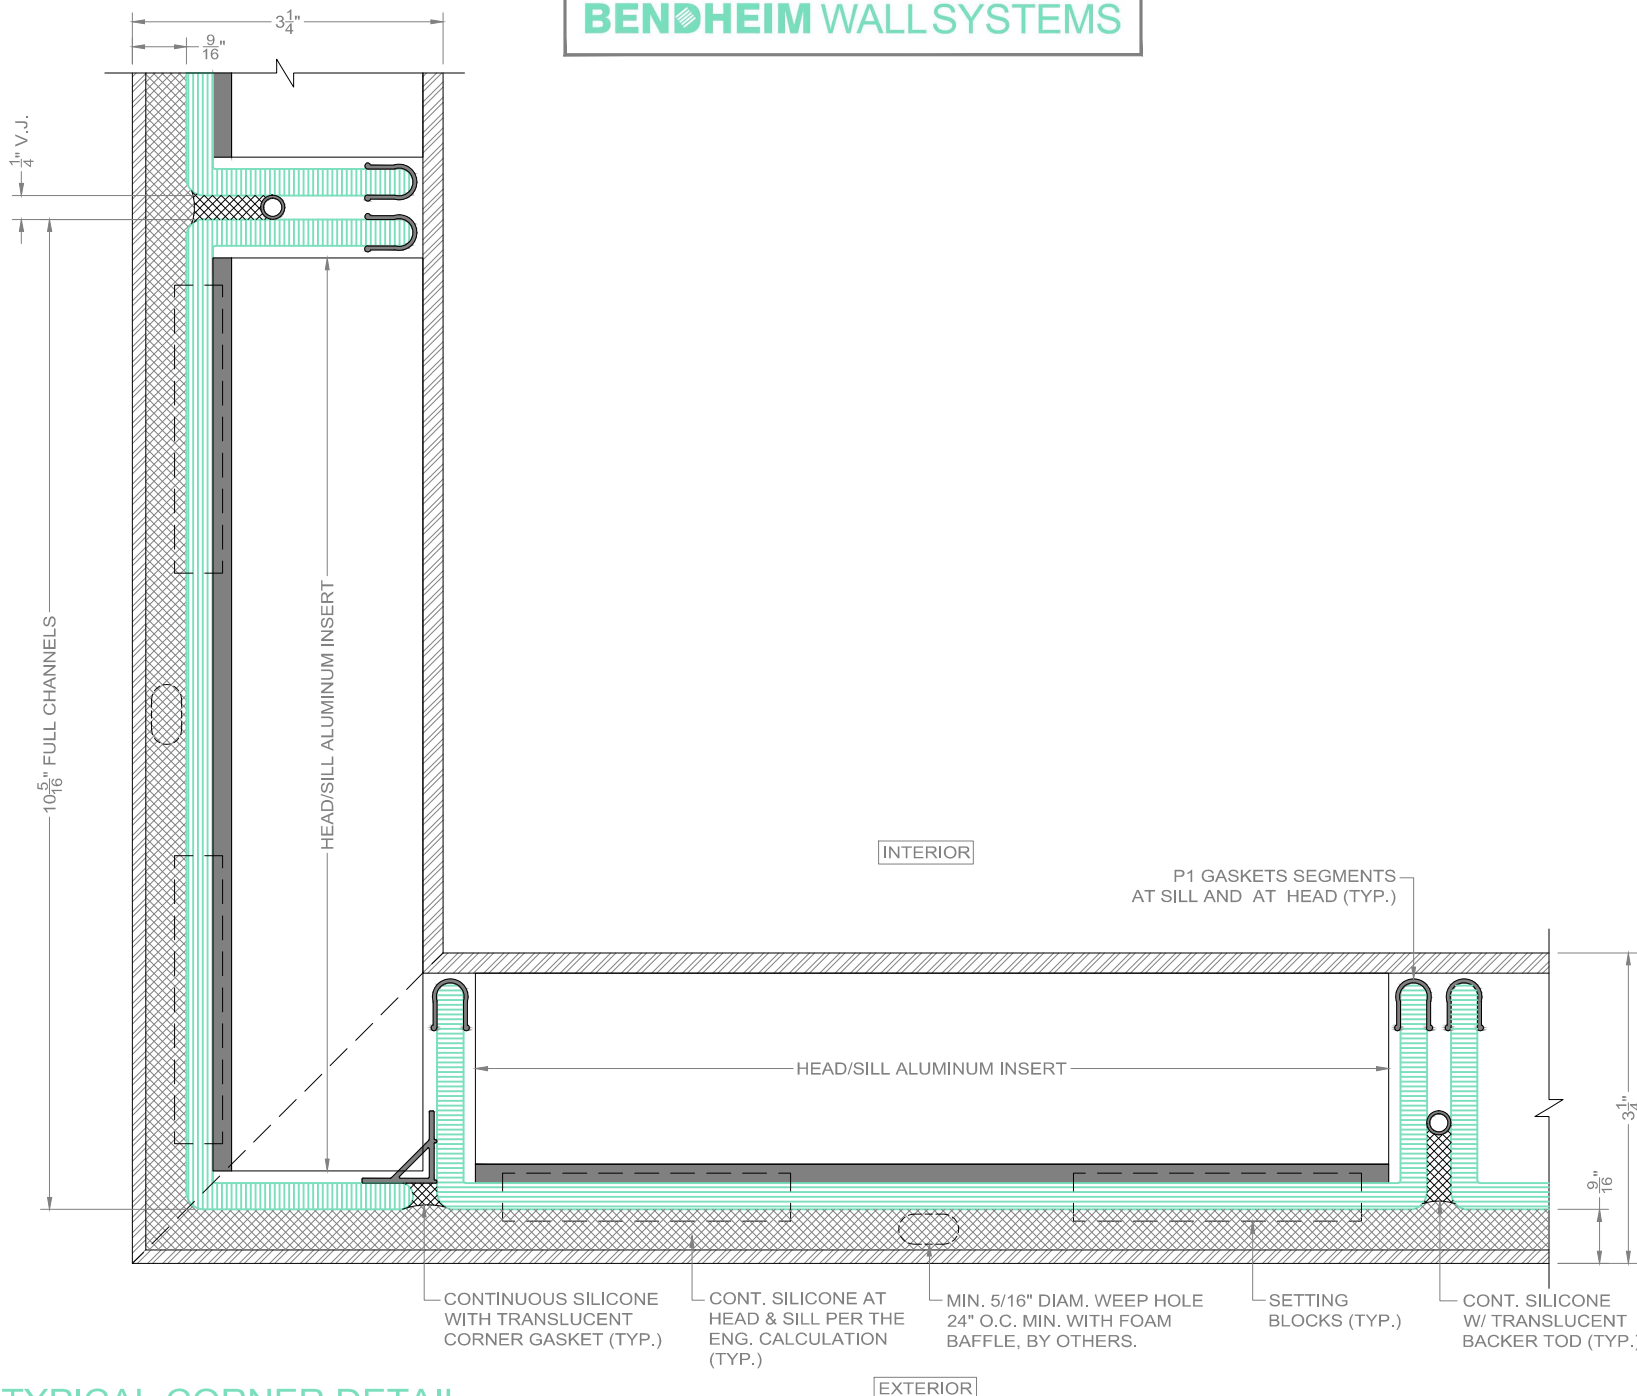

**1** TYPICAL CORNER DETAIL  
**SD-4** SCALE: 6" = 1'-0"

EXTERIOR

**SD-4**