




**NOTE:**  
 INFORMATION AND CONFIGURATION  
 SHOWN ON THIS SKETCH IS PROPRIETARY  
 TO BENDHEIM WALL SYSTEMS INC.  
 NO REPRODUCTION OR DISSEMINATION  
 WITHOUT BWS PERMISSION IS PERMITTED


**NOTE:**  
 ALL DETAILS ARE TYPICAL ONLY;  
 SHOP DRAWINGS TO BE PREPARED  
 IN ACCORDANCE WITH JOB CONDITION  
 AND TO BE REVIEWED AND APPROVED BY  
 PROJECT ARCHITECT/ENGINEER.

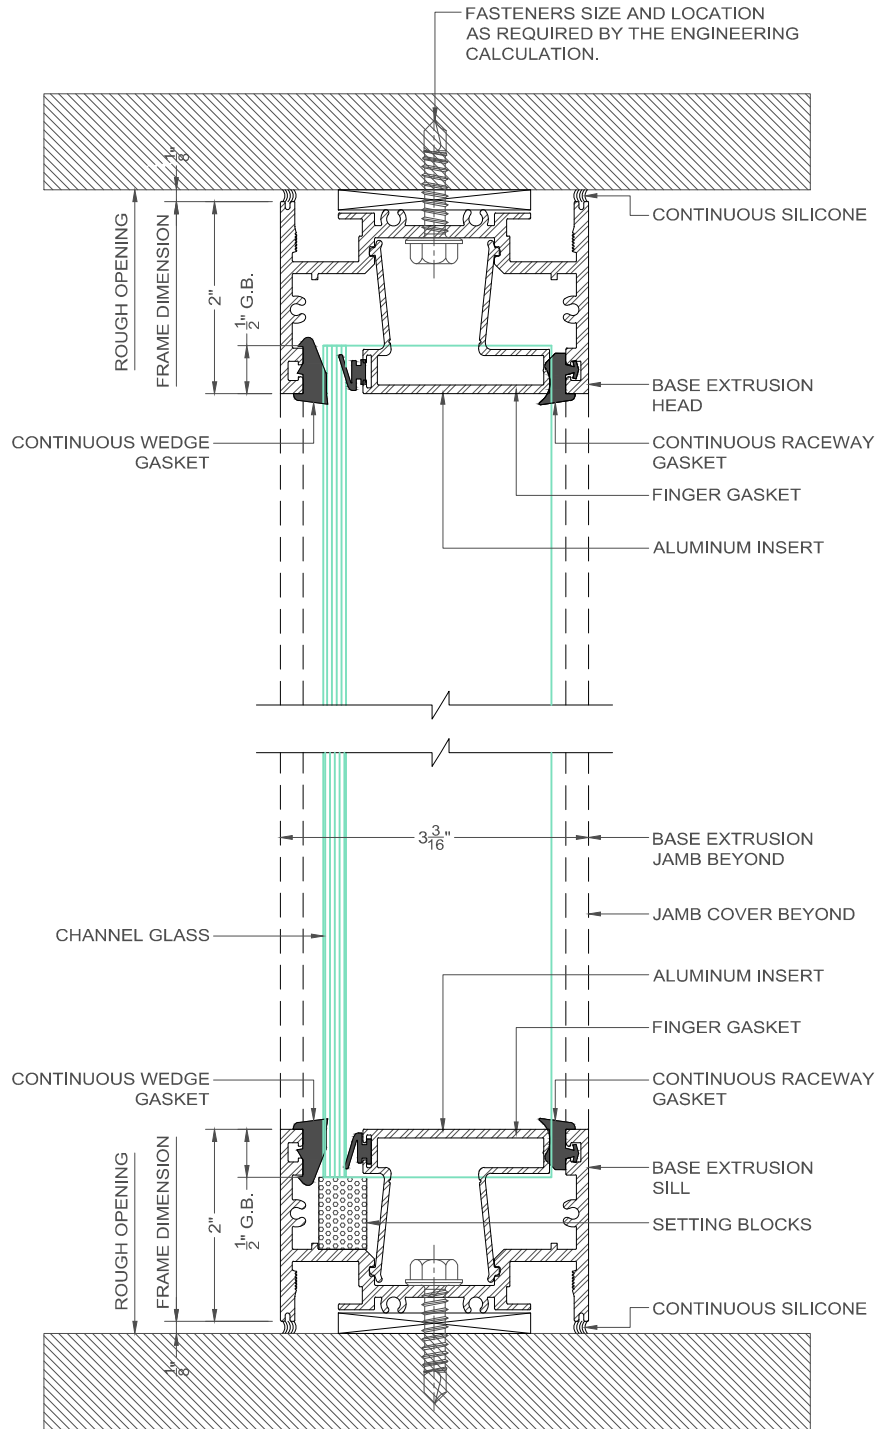

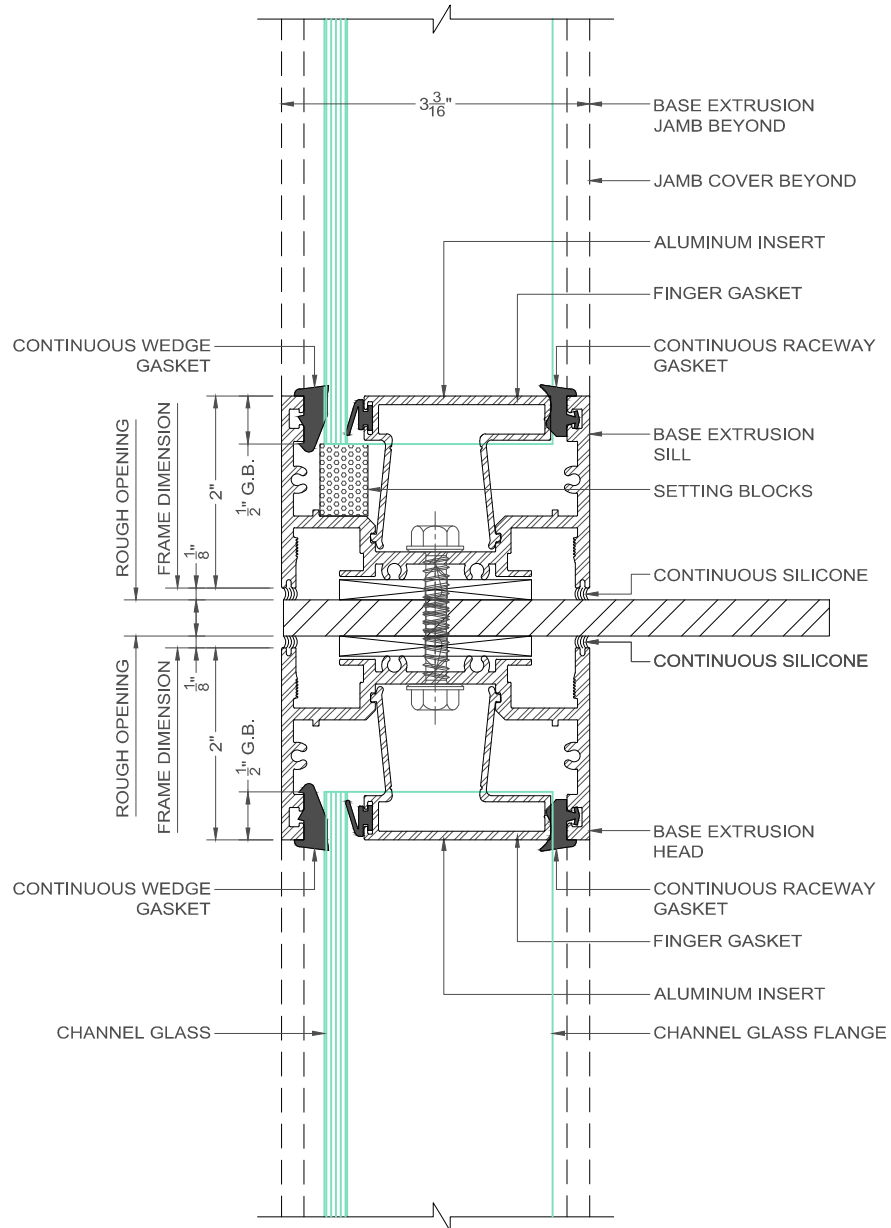

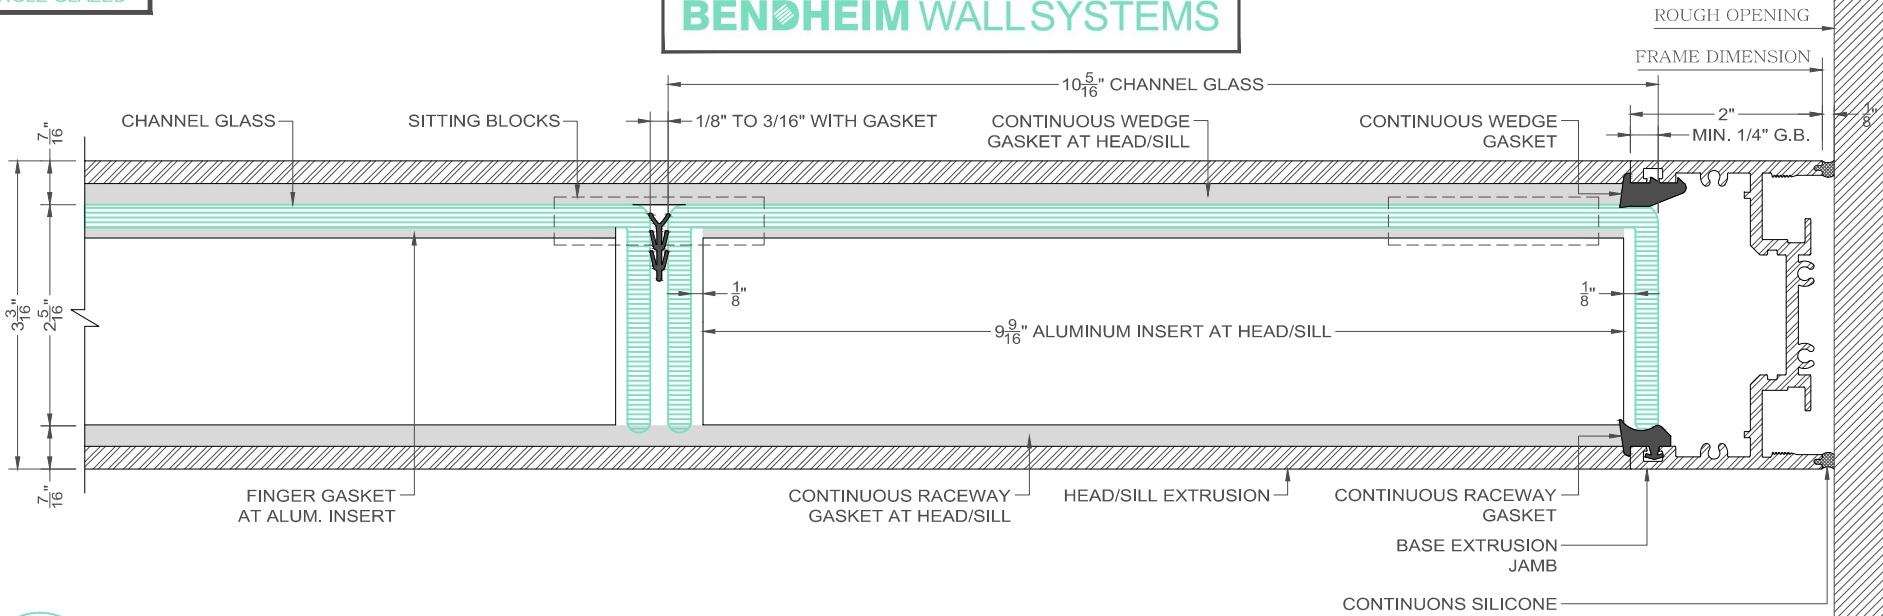


**1** JAMB DETAIL WITH FULL CHANNELS  
 SD-3 SCALE: 6" = 1'-0"

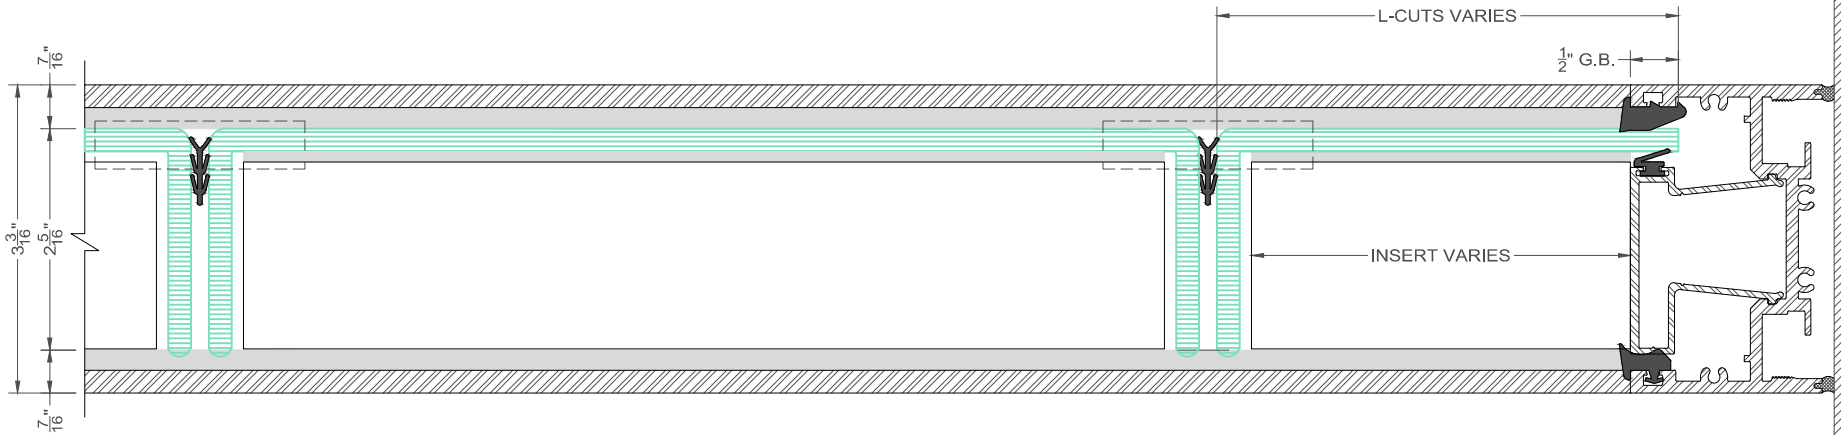

REFER TO 1/SD-3 FOR ADDITIONAL INFORMATION

**1** JAMB DETAIL AT ADJACENT CONS. WITH L-CUTS  
 SD-3 SCALE: 6" = 1'-0"

# BENDHEIM WALL SYSTEMS

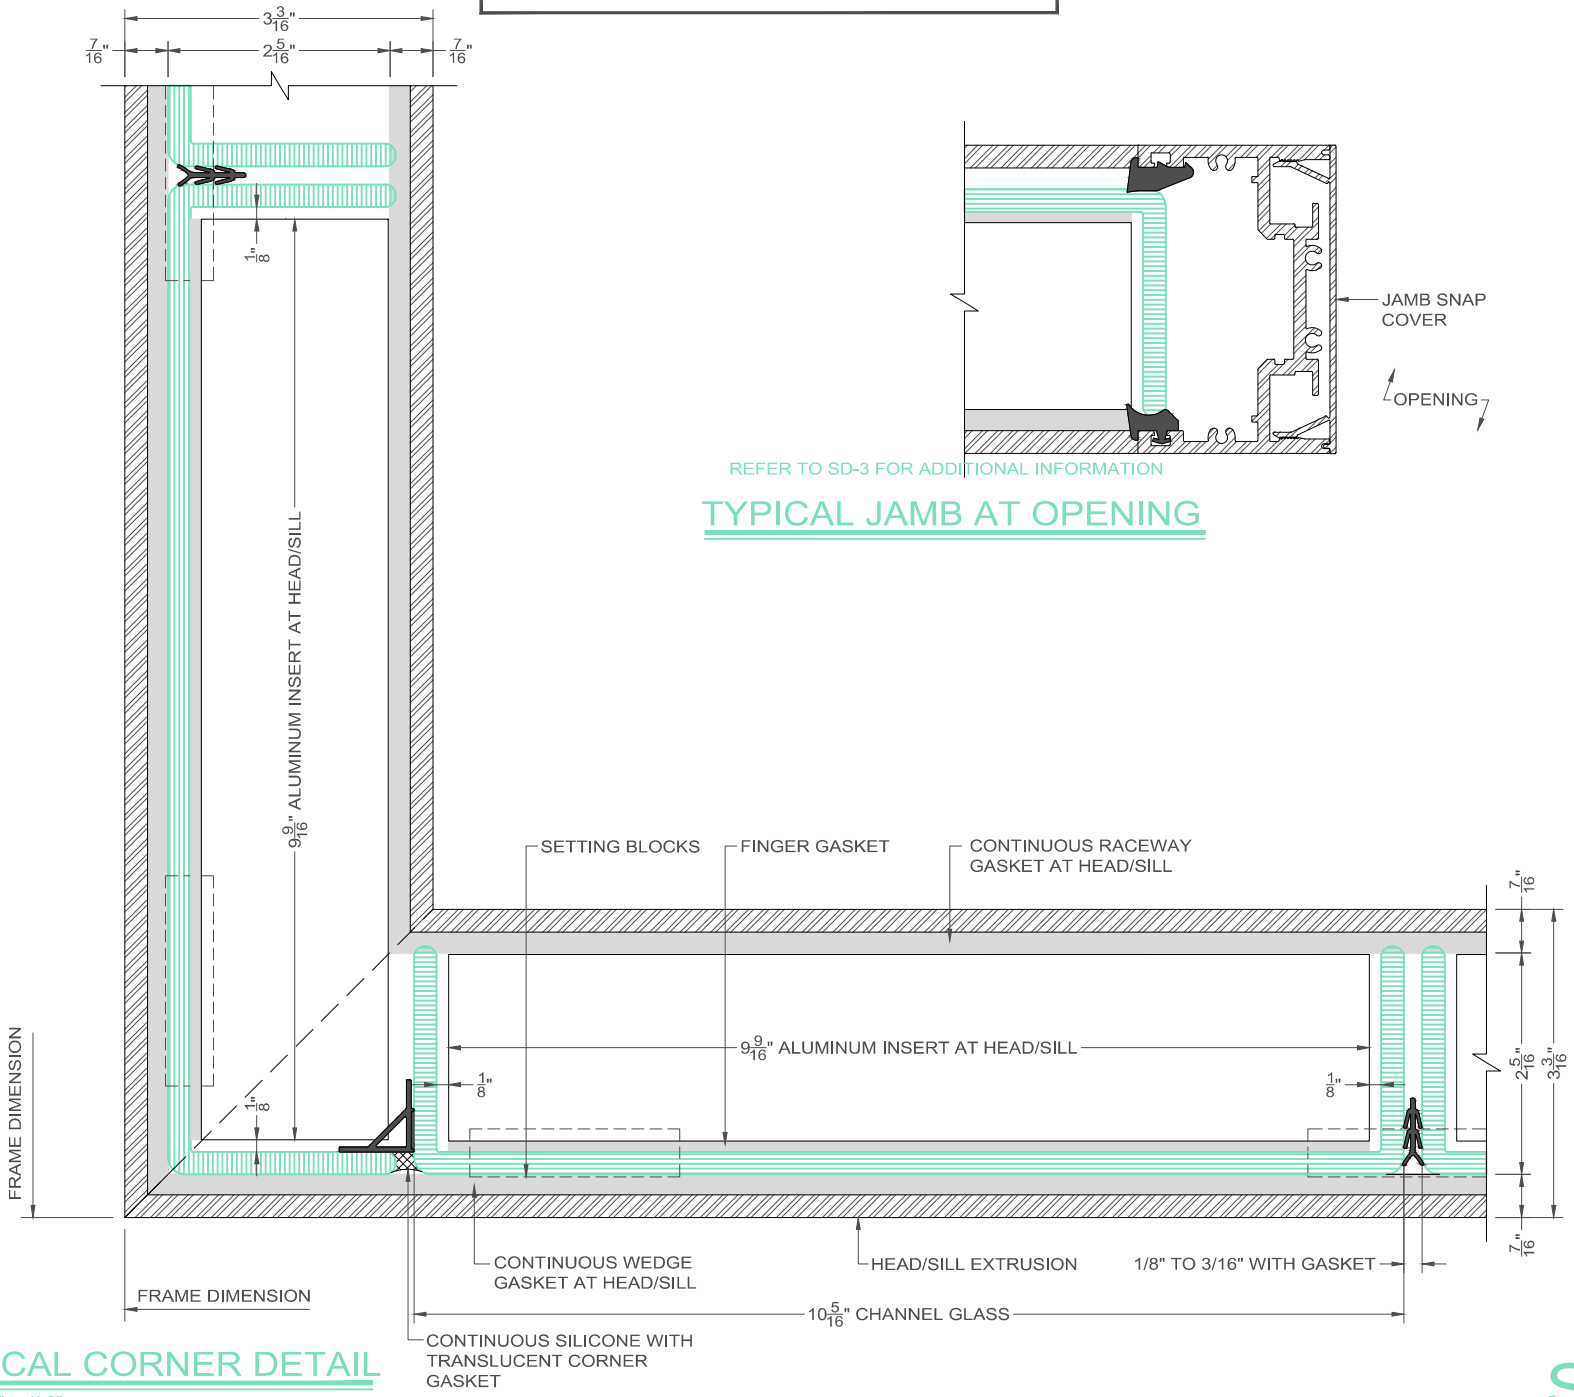

## TYPICAL JAMB AT OPENING

**1** TYPICAL CORNER DETAIL  
 SD-4 SCALE: 6" = 1'-0"