

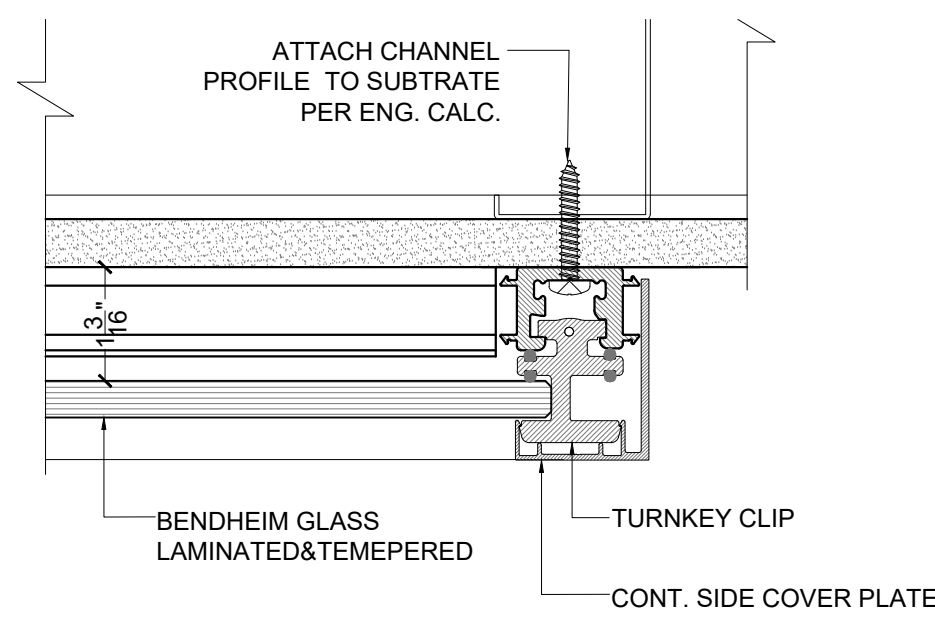
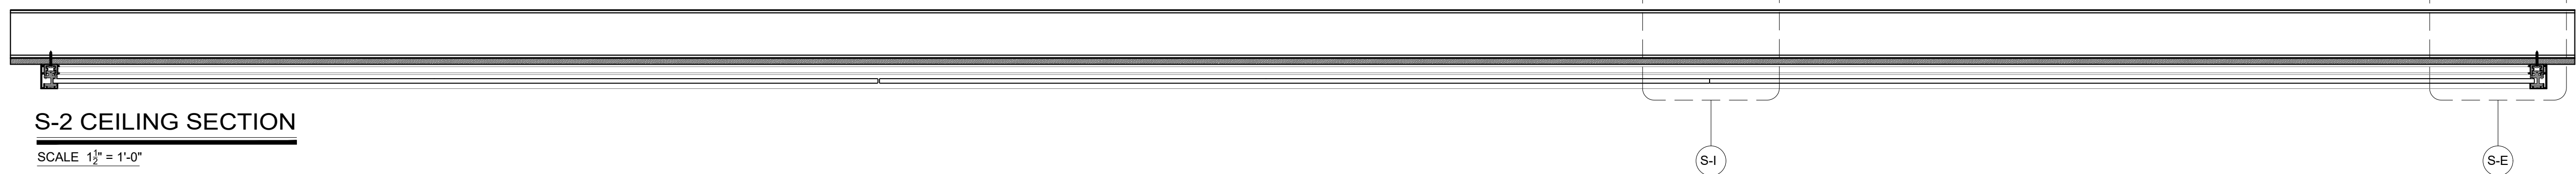


BENDHEIM TURNKEY CEILING

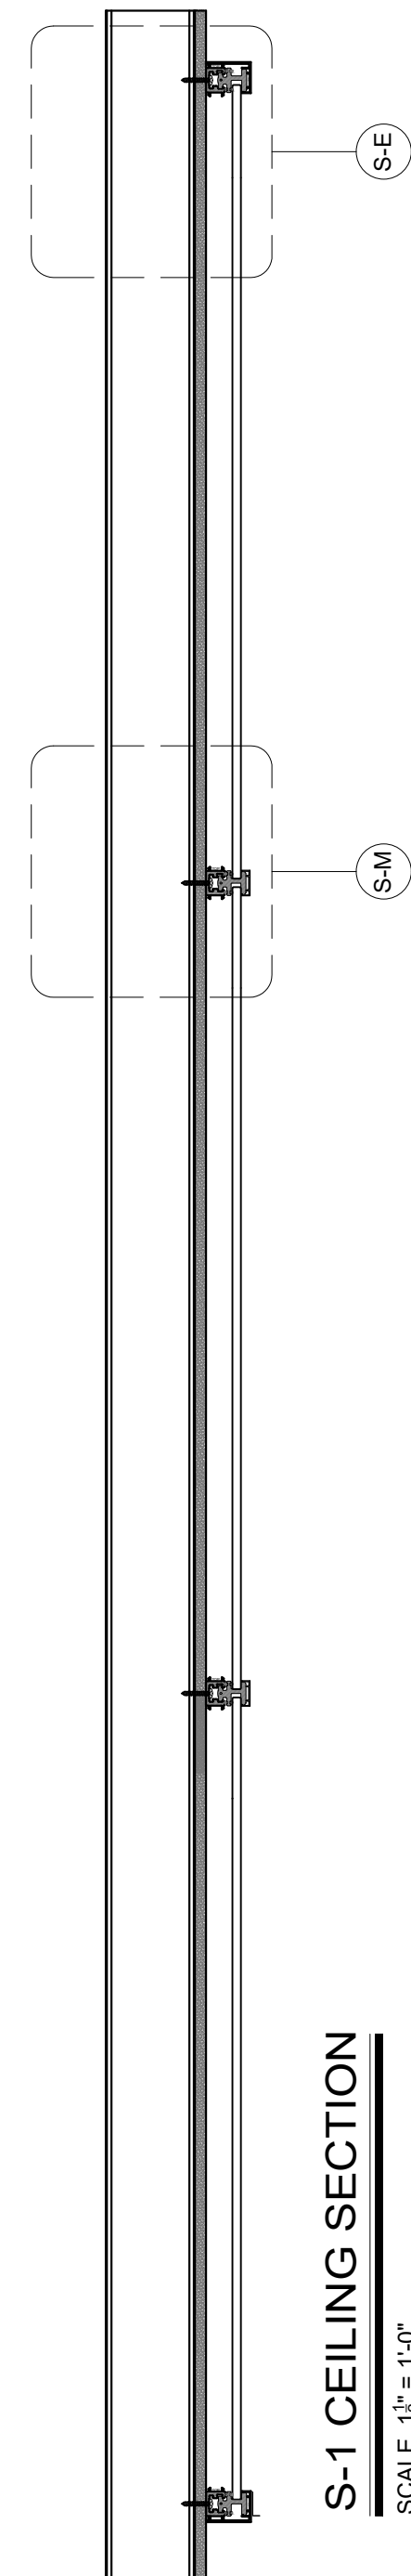


ALL DESIGNS PATENTED
AND PROTECTED.

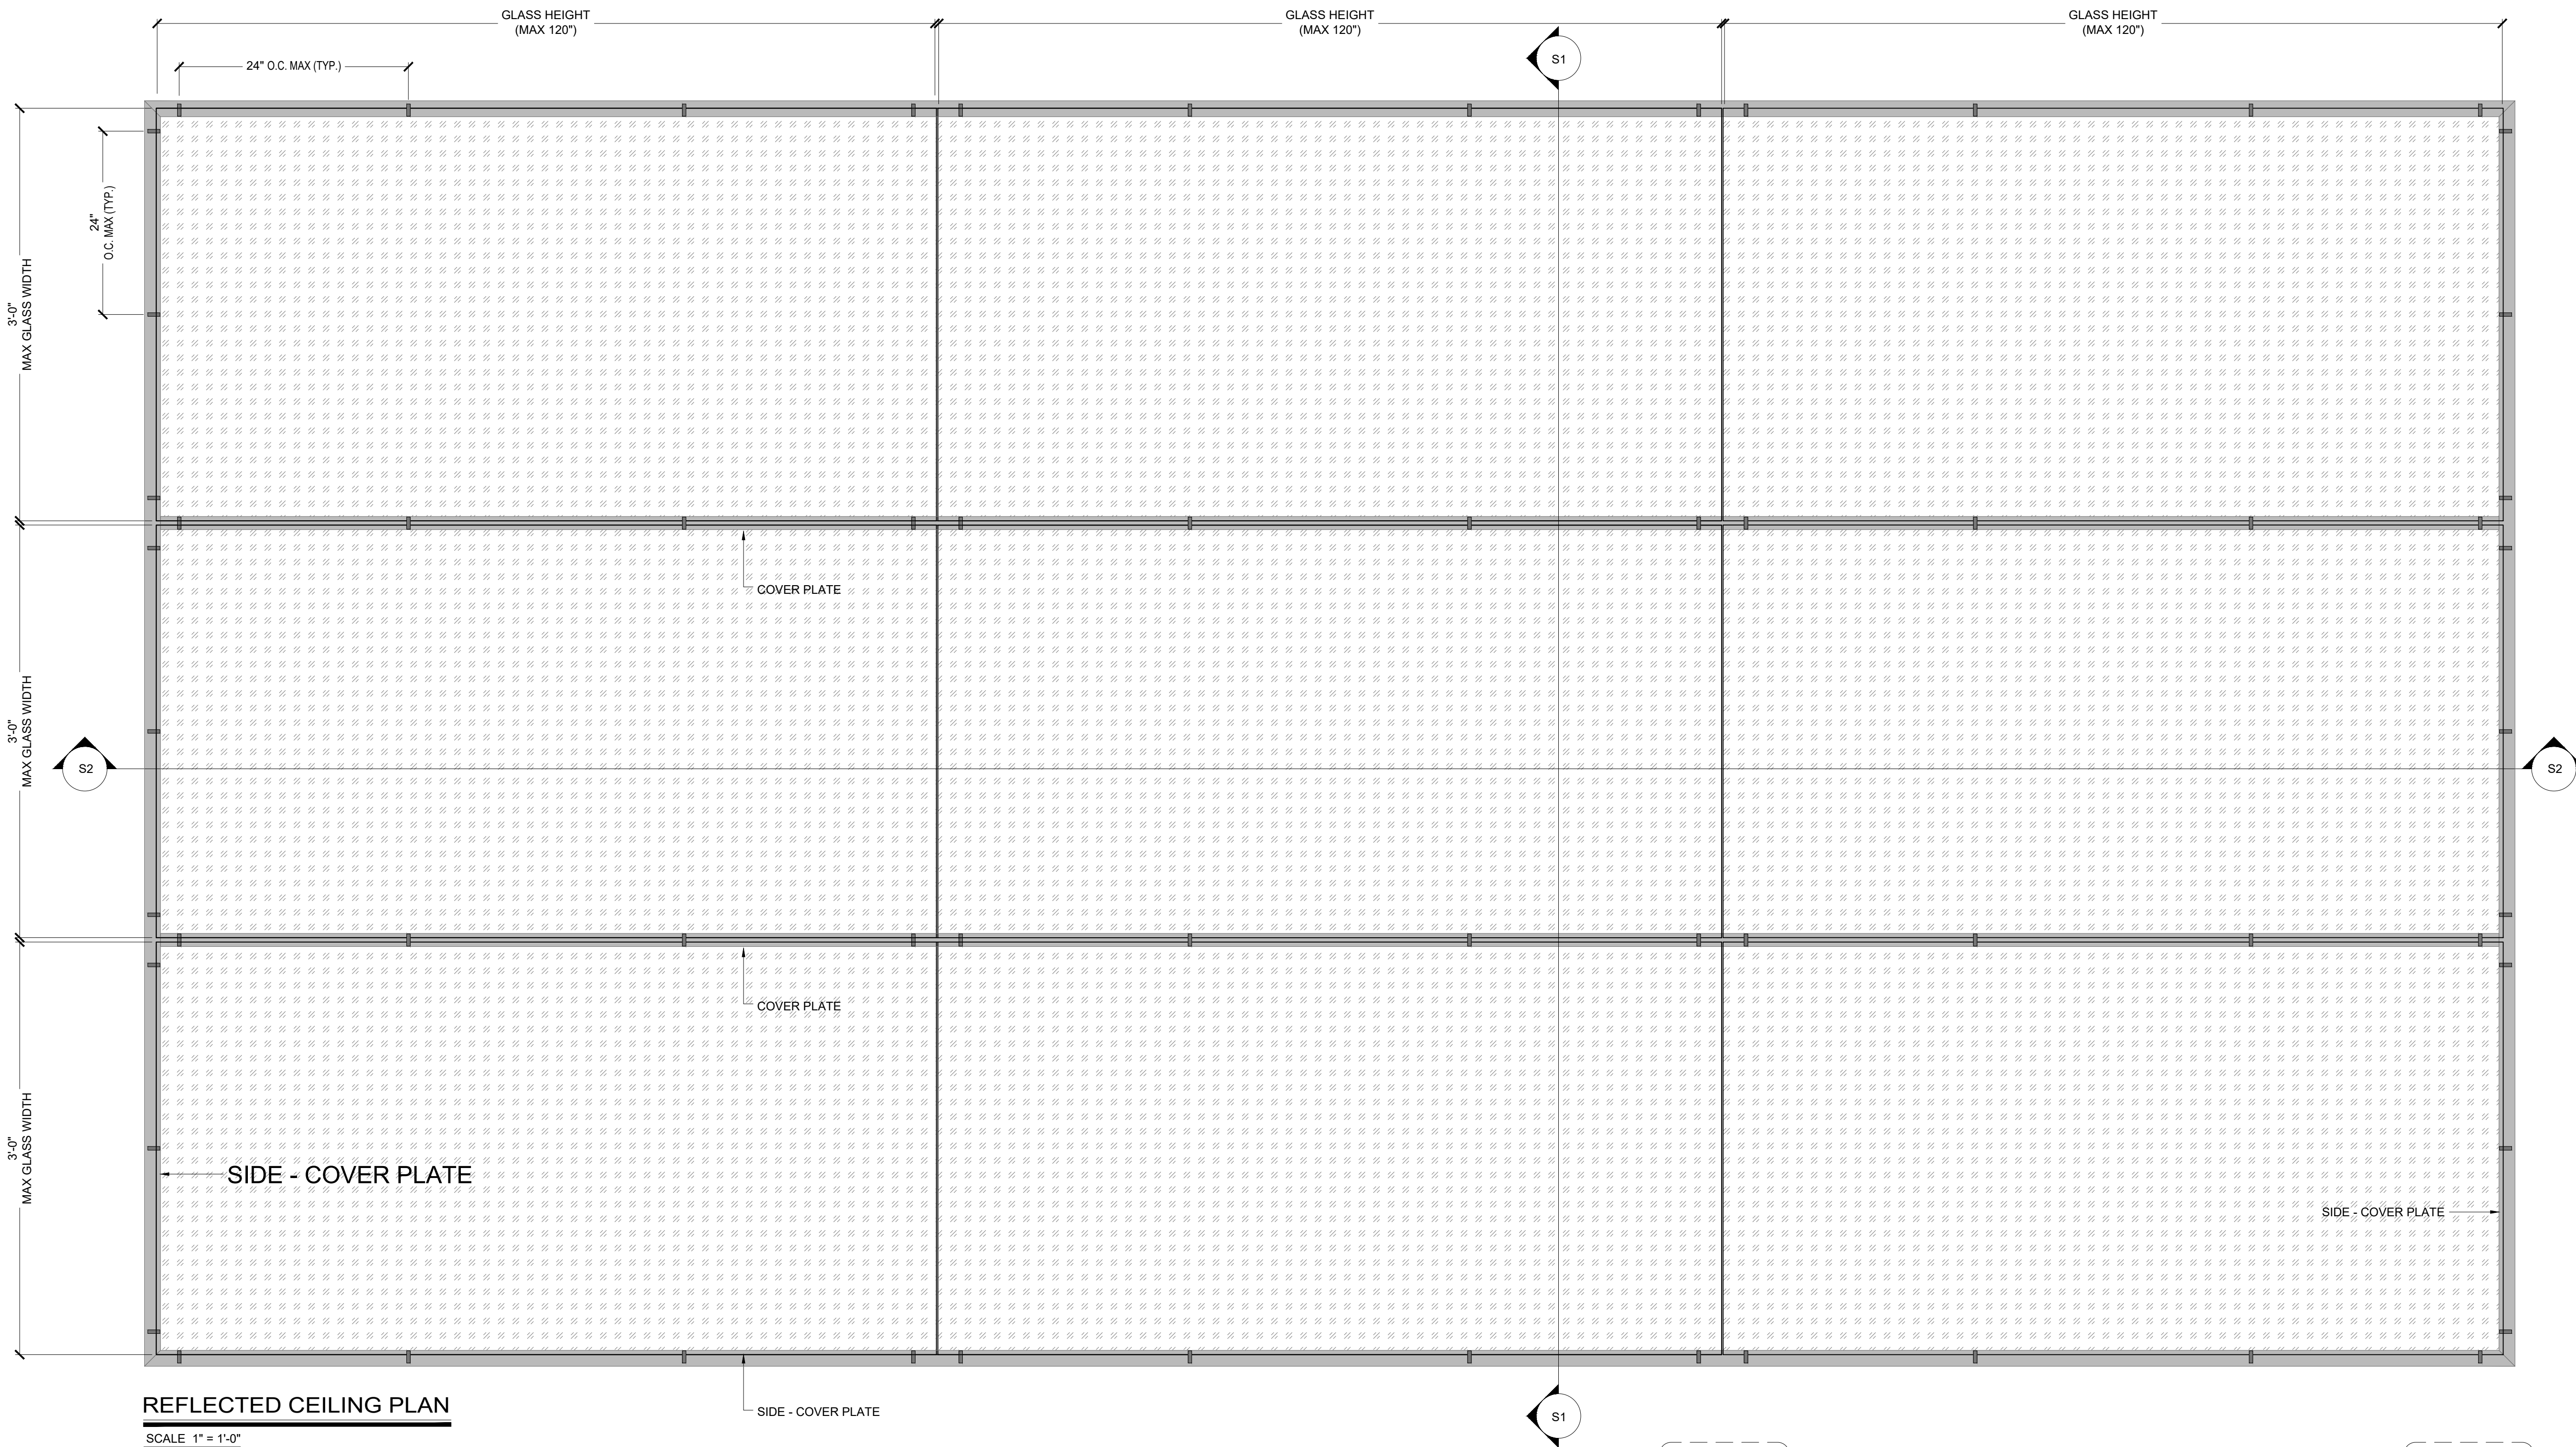


DETAIL S-E

SCALE 6" = 1'-0"

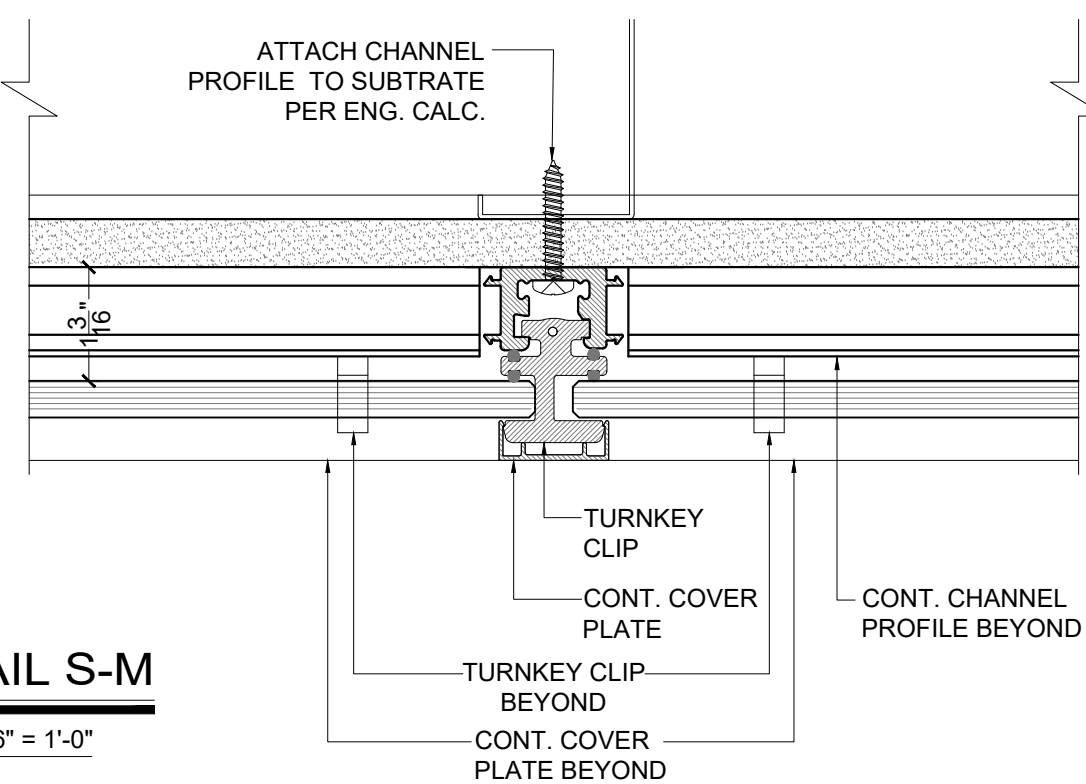

DETAIL S-M

SCALE 6" = 1'-0"

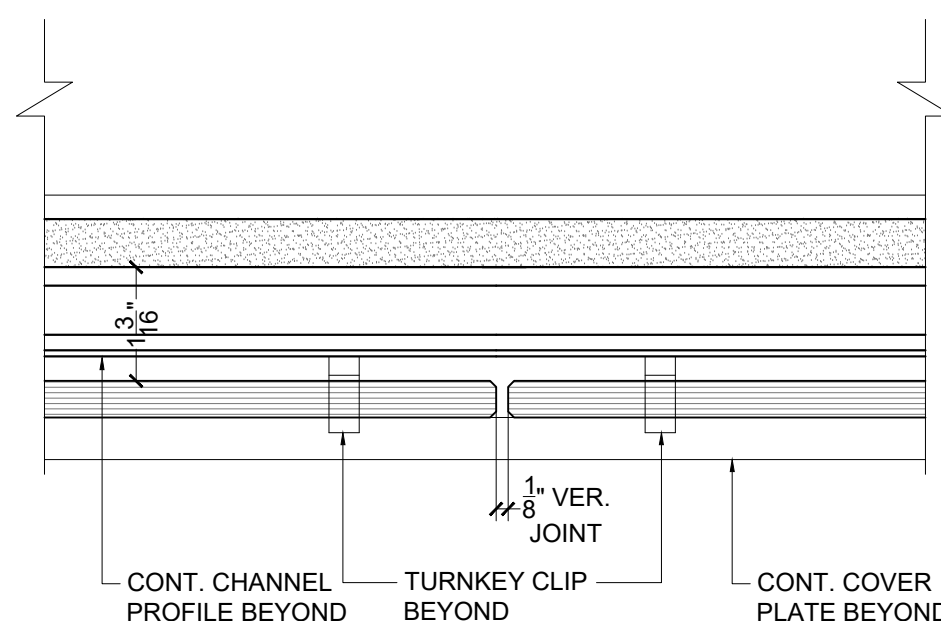

DETAIL S-I

SCALE 6" = 1'-0"