

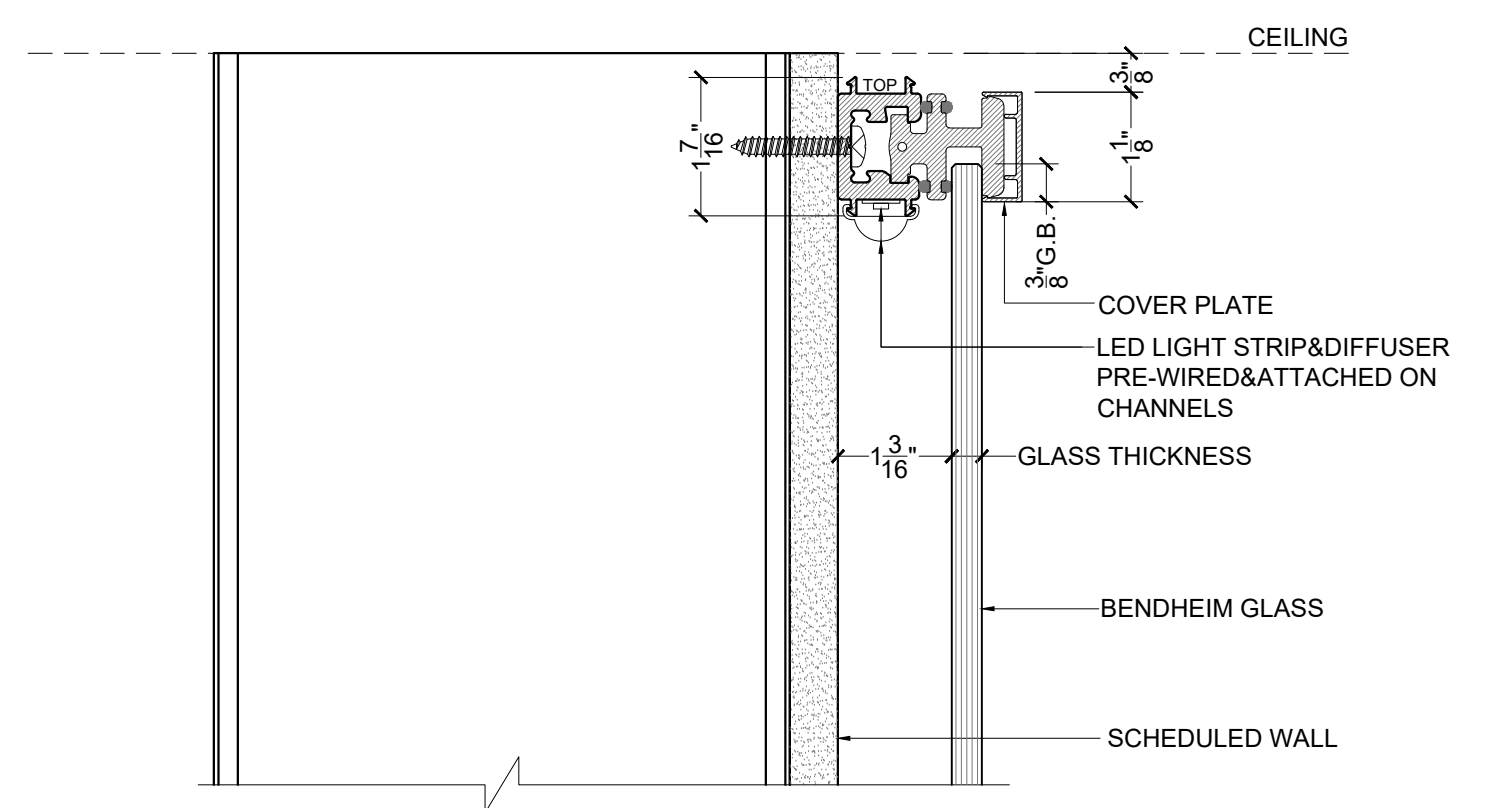


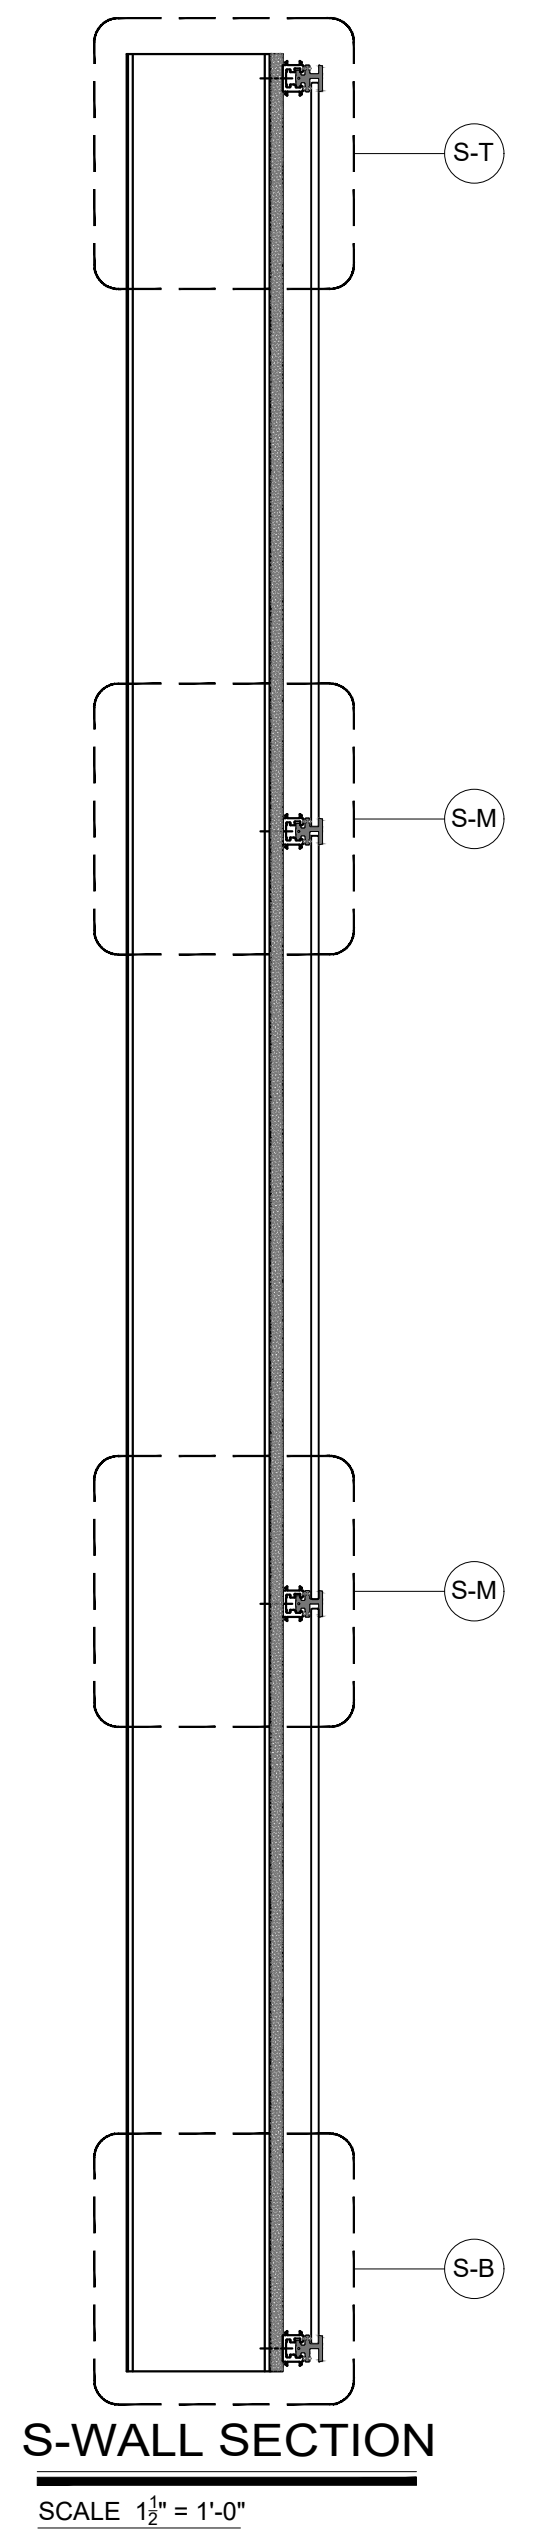


BENDHEIM TURNKEY WALL & LED STRIP LIGHTING


ALL DESIGNS PATENTED AND PROTECTED.

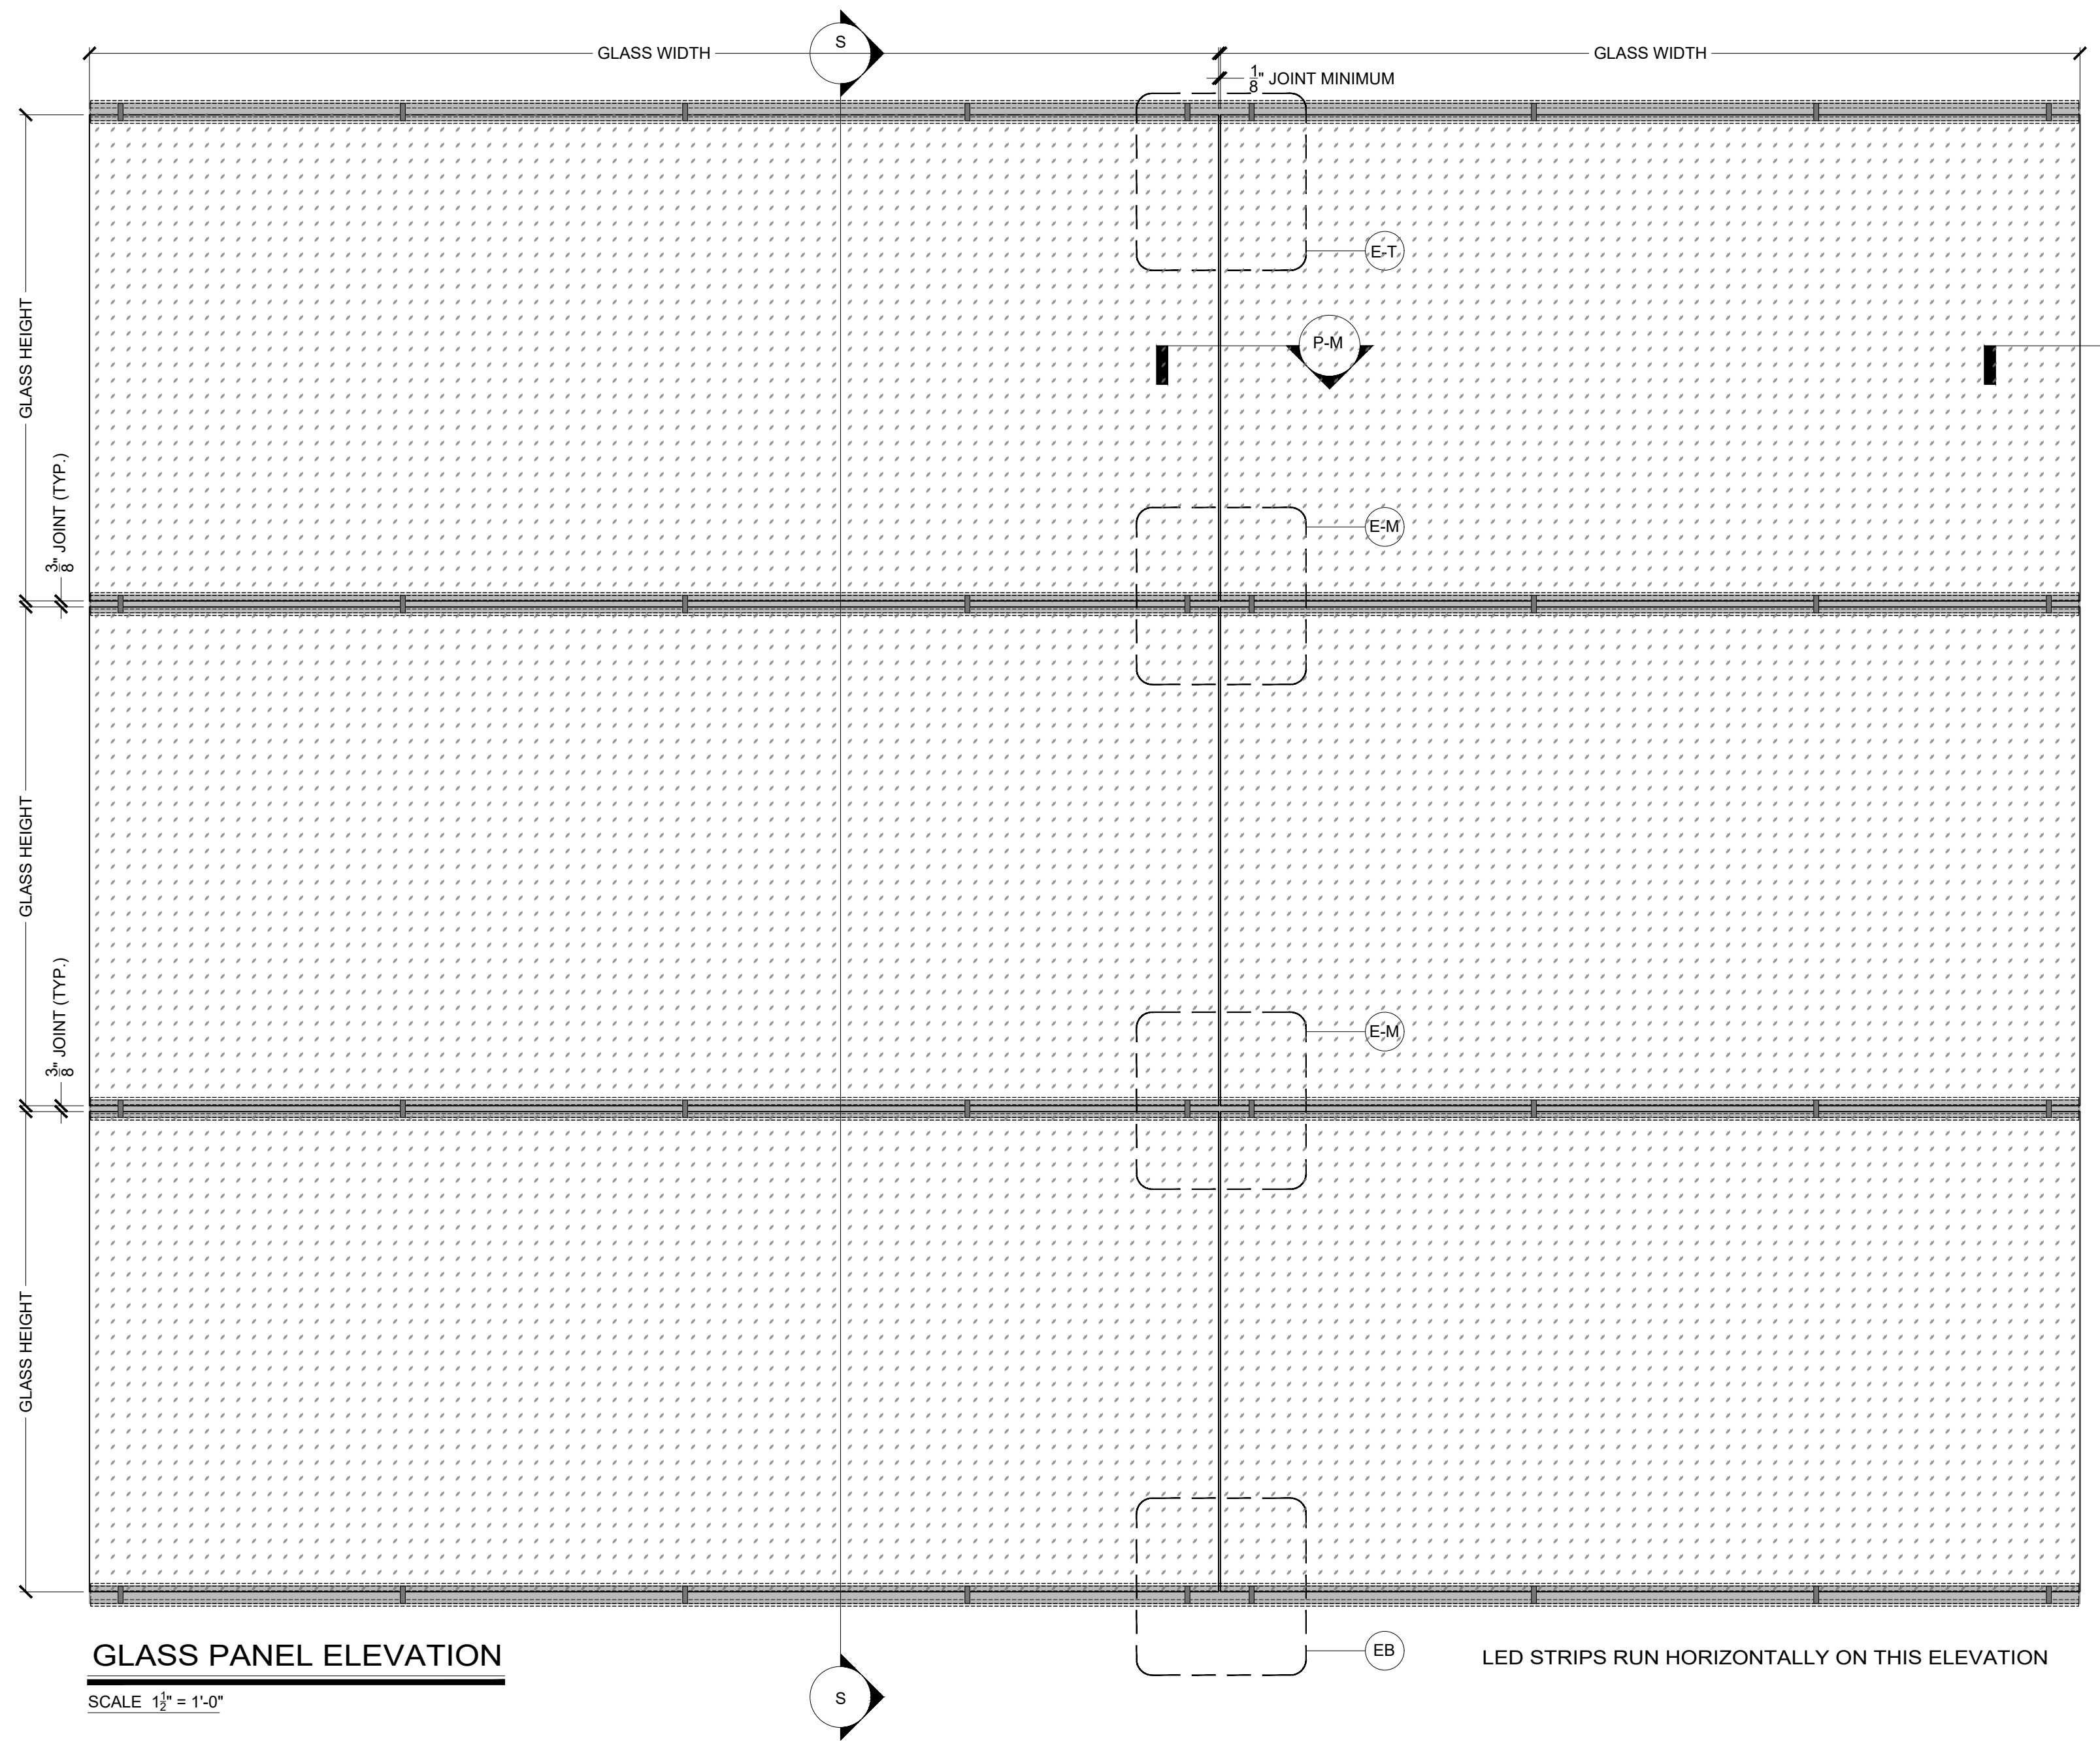


DETAIL S-T
SCALE 6" = 1'-0"

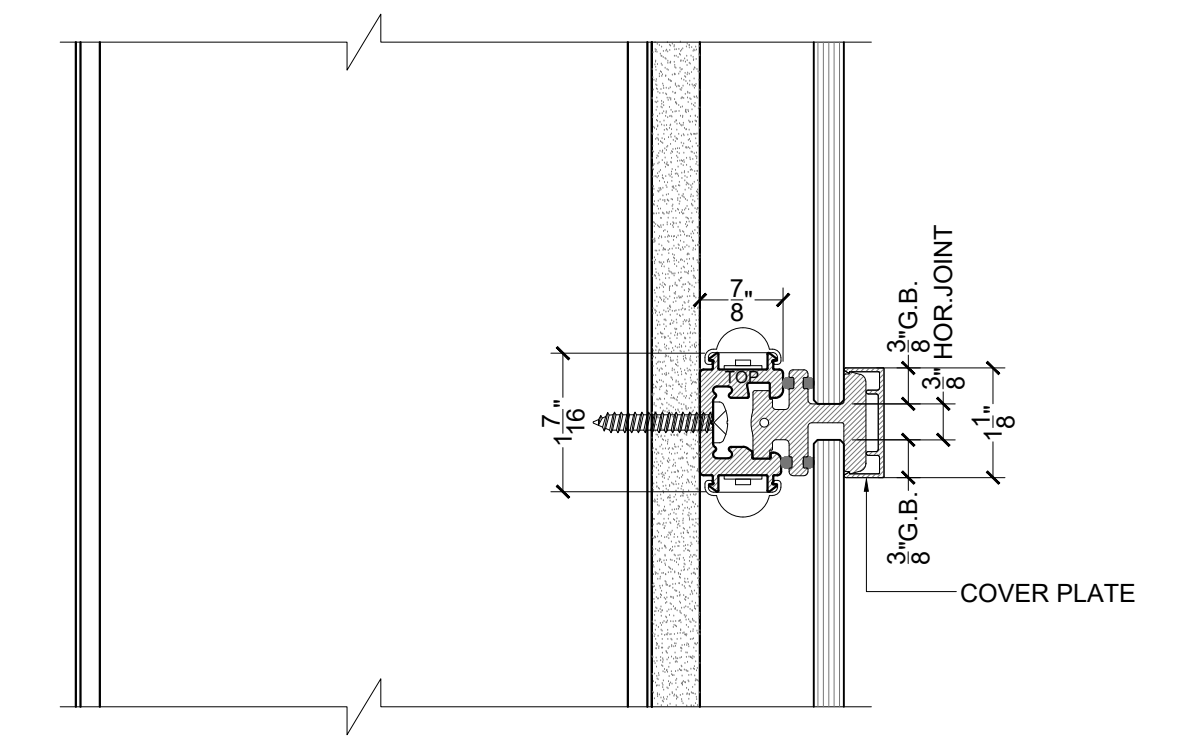


DETAIL S-M
SCALE 6" = 1'-0"

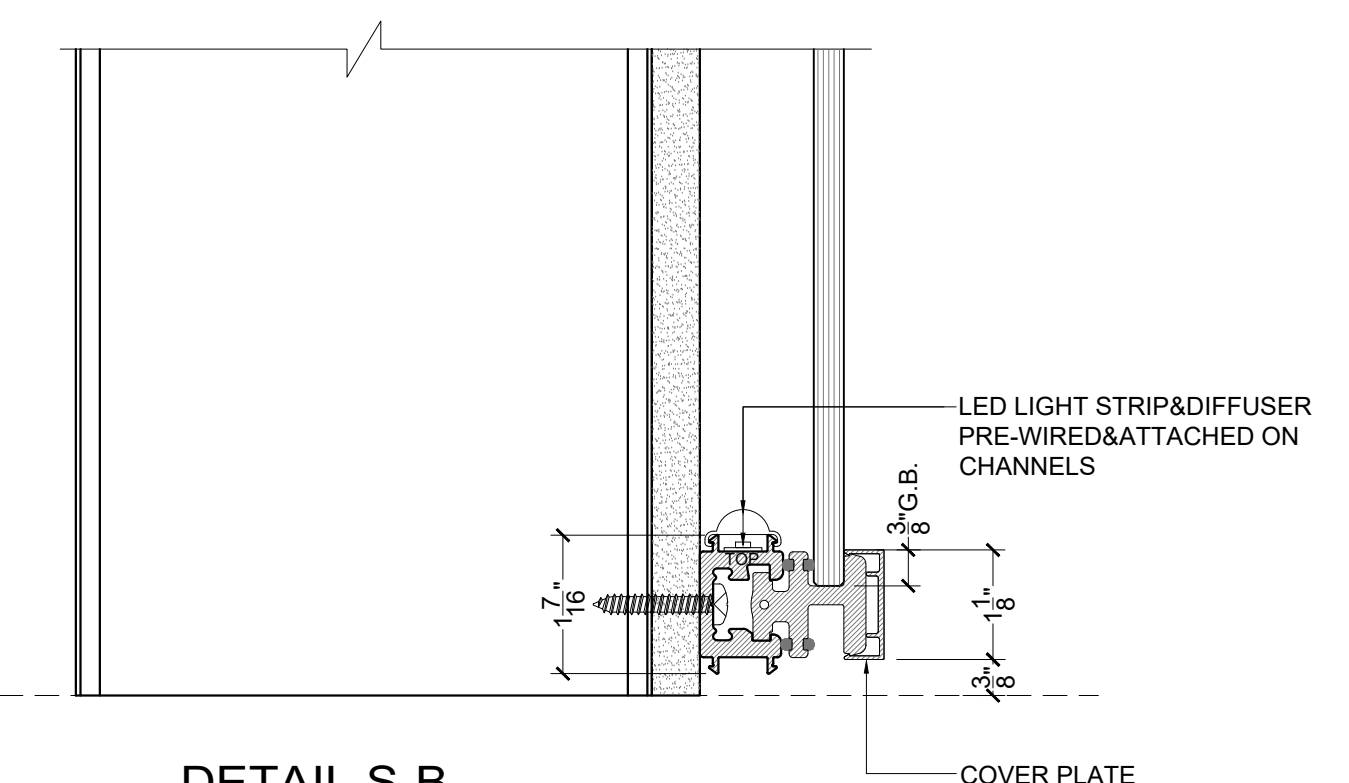


DETAIL S-B
SCALE 6" = 1'-0"

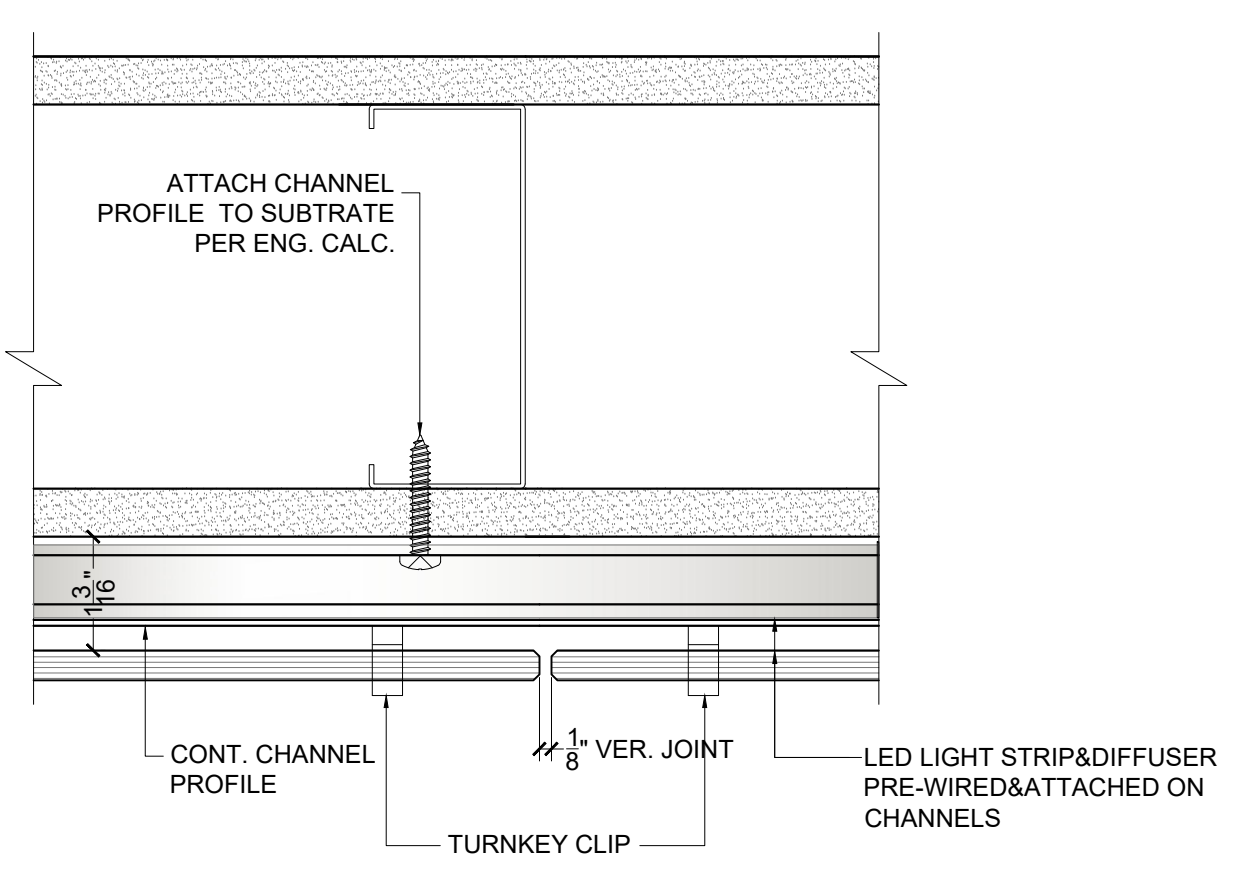

DETAIL P-M
SCALE 6" = 1'-0"

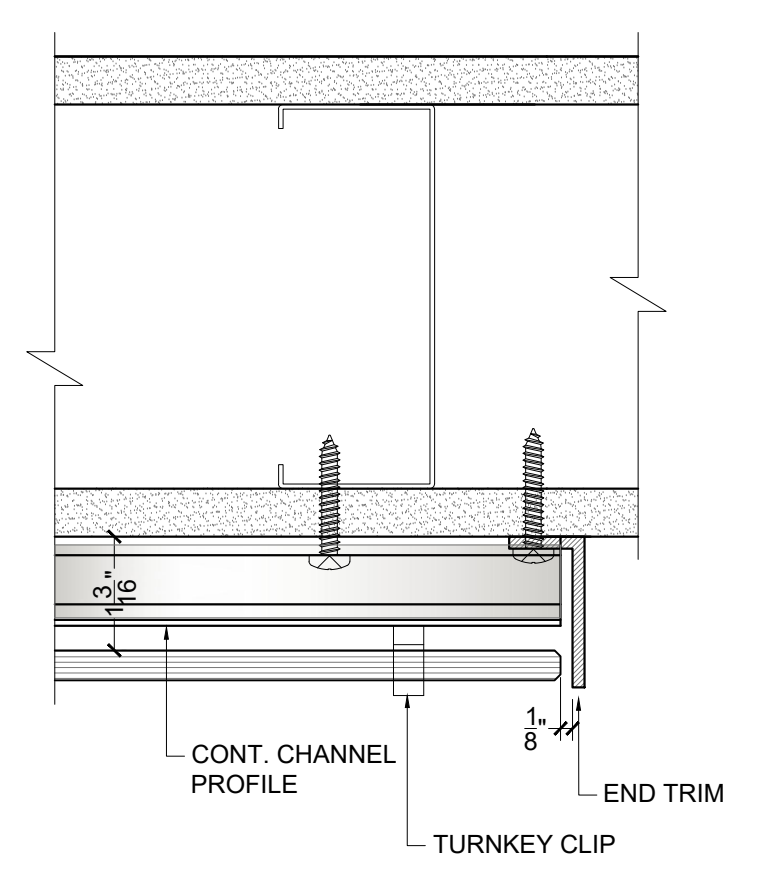

DETAIL P-E
SCALE 6" = 1'-0"

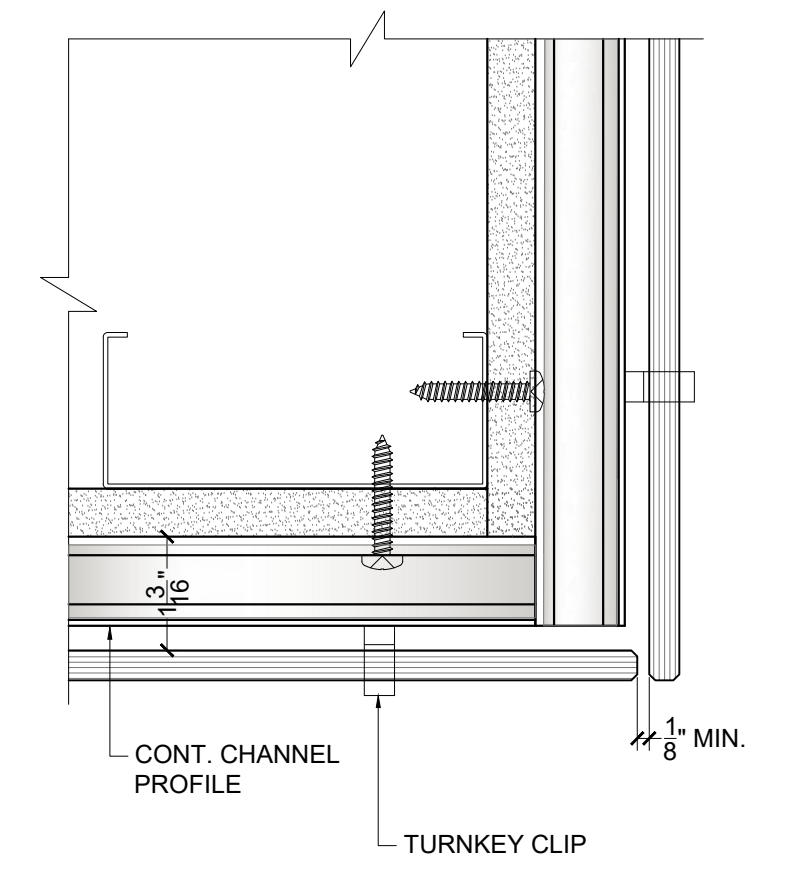

PLAN DETAIL - CORNER
SCALE 6" = 1'-0"